


2.2


2. Improving the acoustic performance of masonry structures

2.2 Increasing the acoustic insulation of existing masonry structures with the application of TROCELLEN products and plasterboard

1) Application with metallic profiles

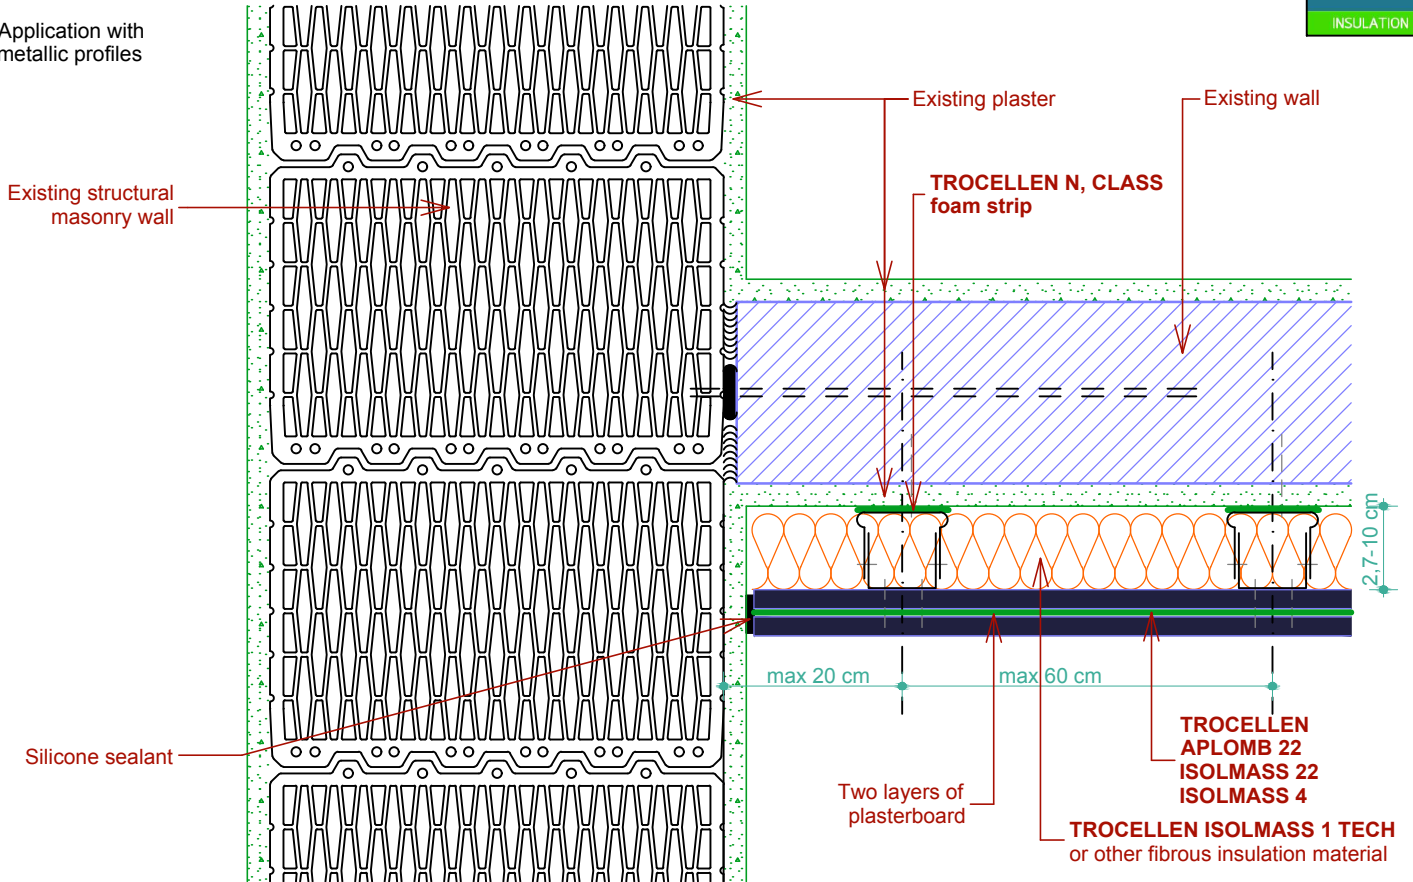

2) Application with wood frame

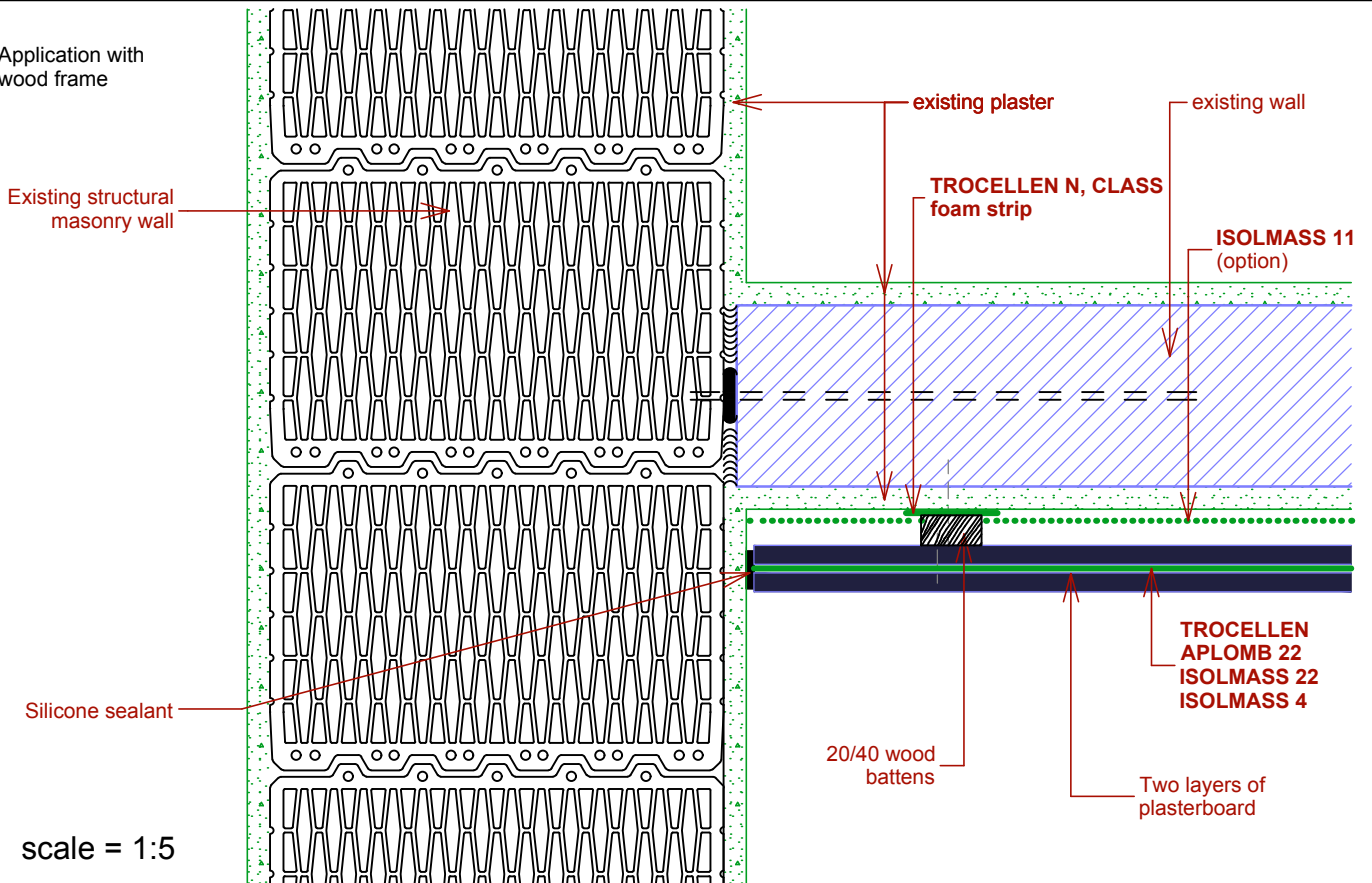

scale = 1:5